

nam souřadnic a výšek podrobného měření, polohopis a výškopis - k.ú. Česká Ves
 adnicový systém: JTSK, výškový systém: BpV

označení	Y"	X"	Z"
UJ	541889.26	1047309.75	439.33
IK1	541896.07	1047303.78	440.13
IT2	541914.11	1047288.61	442.21
IK2	541914.76	1047288.08	442.29
IT3	541923.95	1047280.00	443.29
IK3	541925.36	1047278.66	443.44
IT4	541938.27	1047265.58	444.85
IK4	541941.40	1047262.20	445.21
IT5	541951.82	1047252.02	446.40
IK5	541955.57	1047248.69	446.82
IT6	541970.82	1047234.80	448.52
IK6	541978.41	1047227.72	449.46
IT7	541984.68	1047221.71	450.33
IK7	542006.69	1047200.10	453.61
IT8	542017.40	1047188.91	455.80
IK8	542036.02	1047168.21	459.82


označení	Y"	X"	Z"
K8T9	542045.74	1047158.14	461.63
T9K9	542052.39	1047151.72	462.66
K9T10	542057.98	1047146.03	463.54
T10K10	542064.86	1047138.63	464.66
K10T11	542074.62	1047127.33	466.32
T11K11	542092.32	1047105.20	469.18
K11T12	542105.10	1047089.87	471.05
T12K12	542180.75	1047002.69	482.37
K12T13	542184.89	1046998.03	483.06
T13K13	542196.81	1046984.85	485.01
K13T14	542206.53	1046968.90	487.45
T14K14	542211.24	1046956.37	489.54
K14T15	542226.47	1046929.46	494.42
T15K15	542227.85	1046927.71	494.78
K15T16	542220.76	1046904.13	498.57
KU	542213.30	1046901.70	498.97

označení	Y"	X"	Z"
SV1	541892.08	1047307.28	439.66
SV2	541913.62	1047289.00	442.16
SV3	541936.88	1047267.06	444.70
SV4	541959.88	1047244.84	447.29
SV5	541983.31	1047223.05	450.13
SV6	542006.15	1047200.63	453.52
SV7	542023.25	1047182.41	456.92
SV8	542040.04	1047163.88	460.63
SV9	542057.76	1047146.26	463.51
SV10	542074.40	1047127.60	466.28
SV11	542094.40	1047102.63	469.49
SV12	542115.16	1047078.28	472.41
SV13	542136.13	1047054.11	475.47
SV14	542157.11	1047029.94	478.47
SV15	542178.08	1047005.77	481.92
SV16	542199.32	1046981.84	423.46

označení	Y"	X"	Z"
SV17	542208.34	1046964.10	488.24
SV18	542216.01	1046945.65	491.39
SV19	542222.81	1046934.37	493.46
SV20	542230.20	1046923.51	495.53
SV21	542228.80	1046910.41	497.56
1	541858.10	1047324.88	438.15
2	541875.88	1047315.71	438.72
3	541893.61	1047303.94	439.96
4	541925.84	1047280.34	443.33
5	542008.85	1047200.08	453.73
6	542012.77	1047197.05	454.31
7	542020.08	1047192.72	455.31
8	542022.43	1047190.80	455.73
9	542038.59	1047172.83	459.41
10	542040.05	1047170.72	459.80
11	542043.62	1047163.78	460.88

označení	Y"	X"	Z"
12	542047.67	1047158.39	461.71
13	542174.11	1047012.63	481.02
14	542178.61	1047008.79	481.64
15	542185.02	1047004.77	482.37
16	542187.18	1047002.95	482.67
17	542201.37	1046986.47	485.06
18	542203.11	1046983.48	485.45
19	542206.68	1046973.80	486.76
20	542207.19	1046972.55	486.94
21	542215.95	1046949.49	490.79
22	542218.47	1046945.47	491.54
23	542215.28	1046943.49	491.67
24	542225.92	1046923.66	495.07
25	542234.70	1046925.40	495.65
26	542244.25	1046921.84	496.19
27	542245.36	1046919.50	496.25

označení	Y"	X"	Z"
28	542239.59	1046915.58	496.58
29	542235.40	1046907.22	497.90
30	542235.54	1046900.82	499.28
31	542232.75	1046900.61	499.05
32	542232.40	1046902.52	499.67
33	542228.52	1046904.83	499.11
34	542222.11	1046909.00	498.14

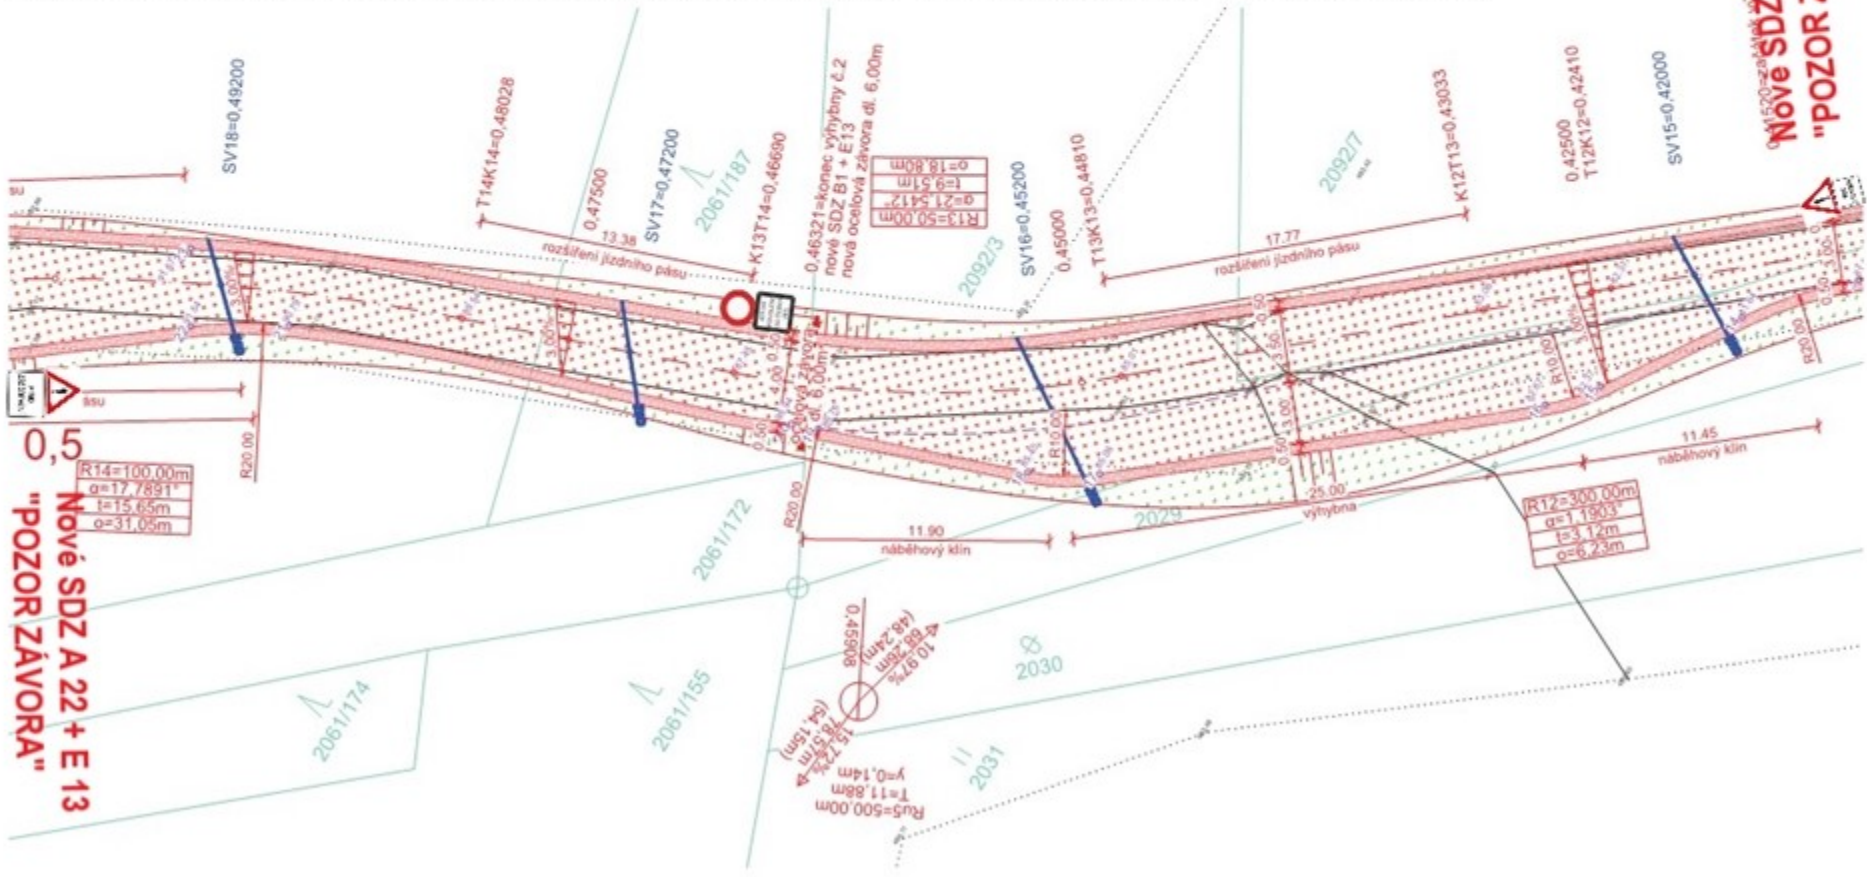

Nové SDZ A 22 + E 13
 "POZOR ZÁVORA"